



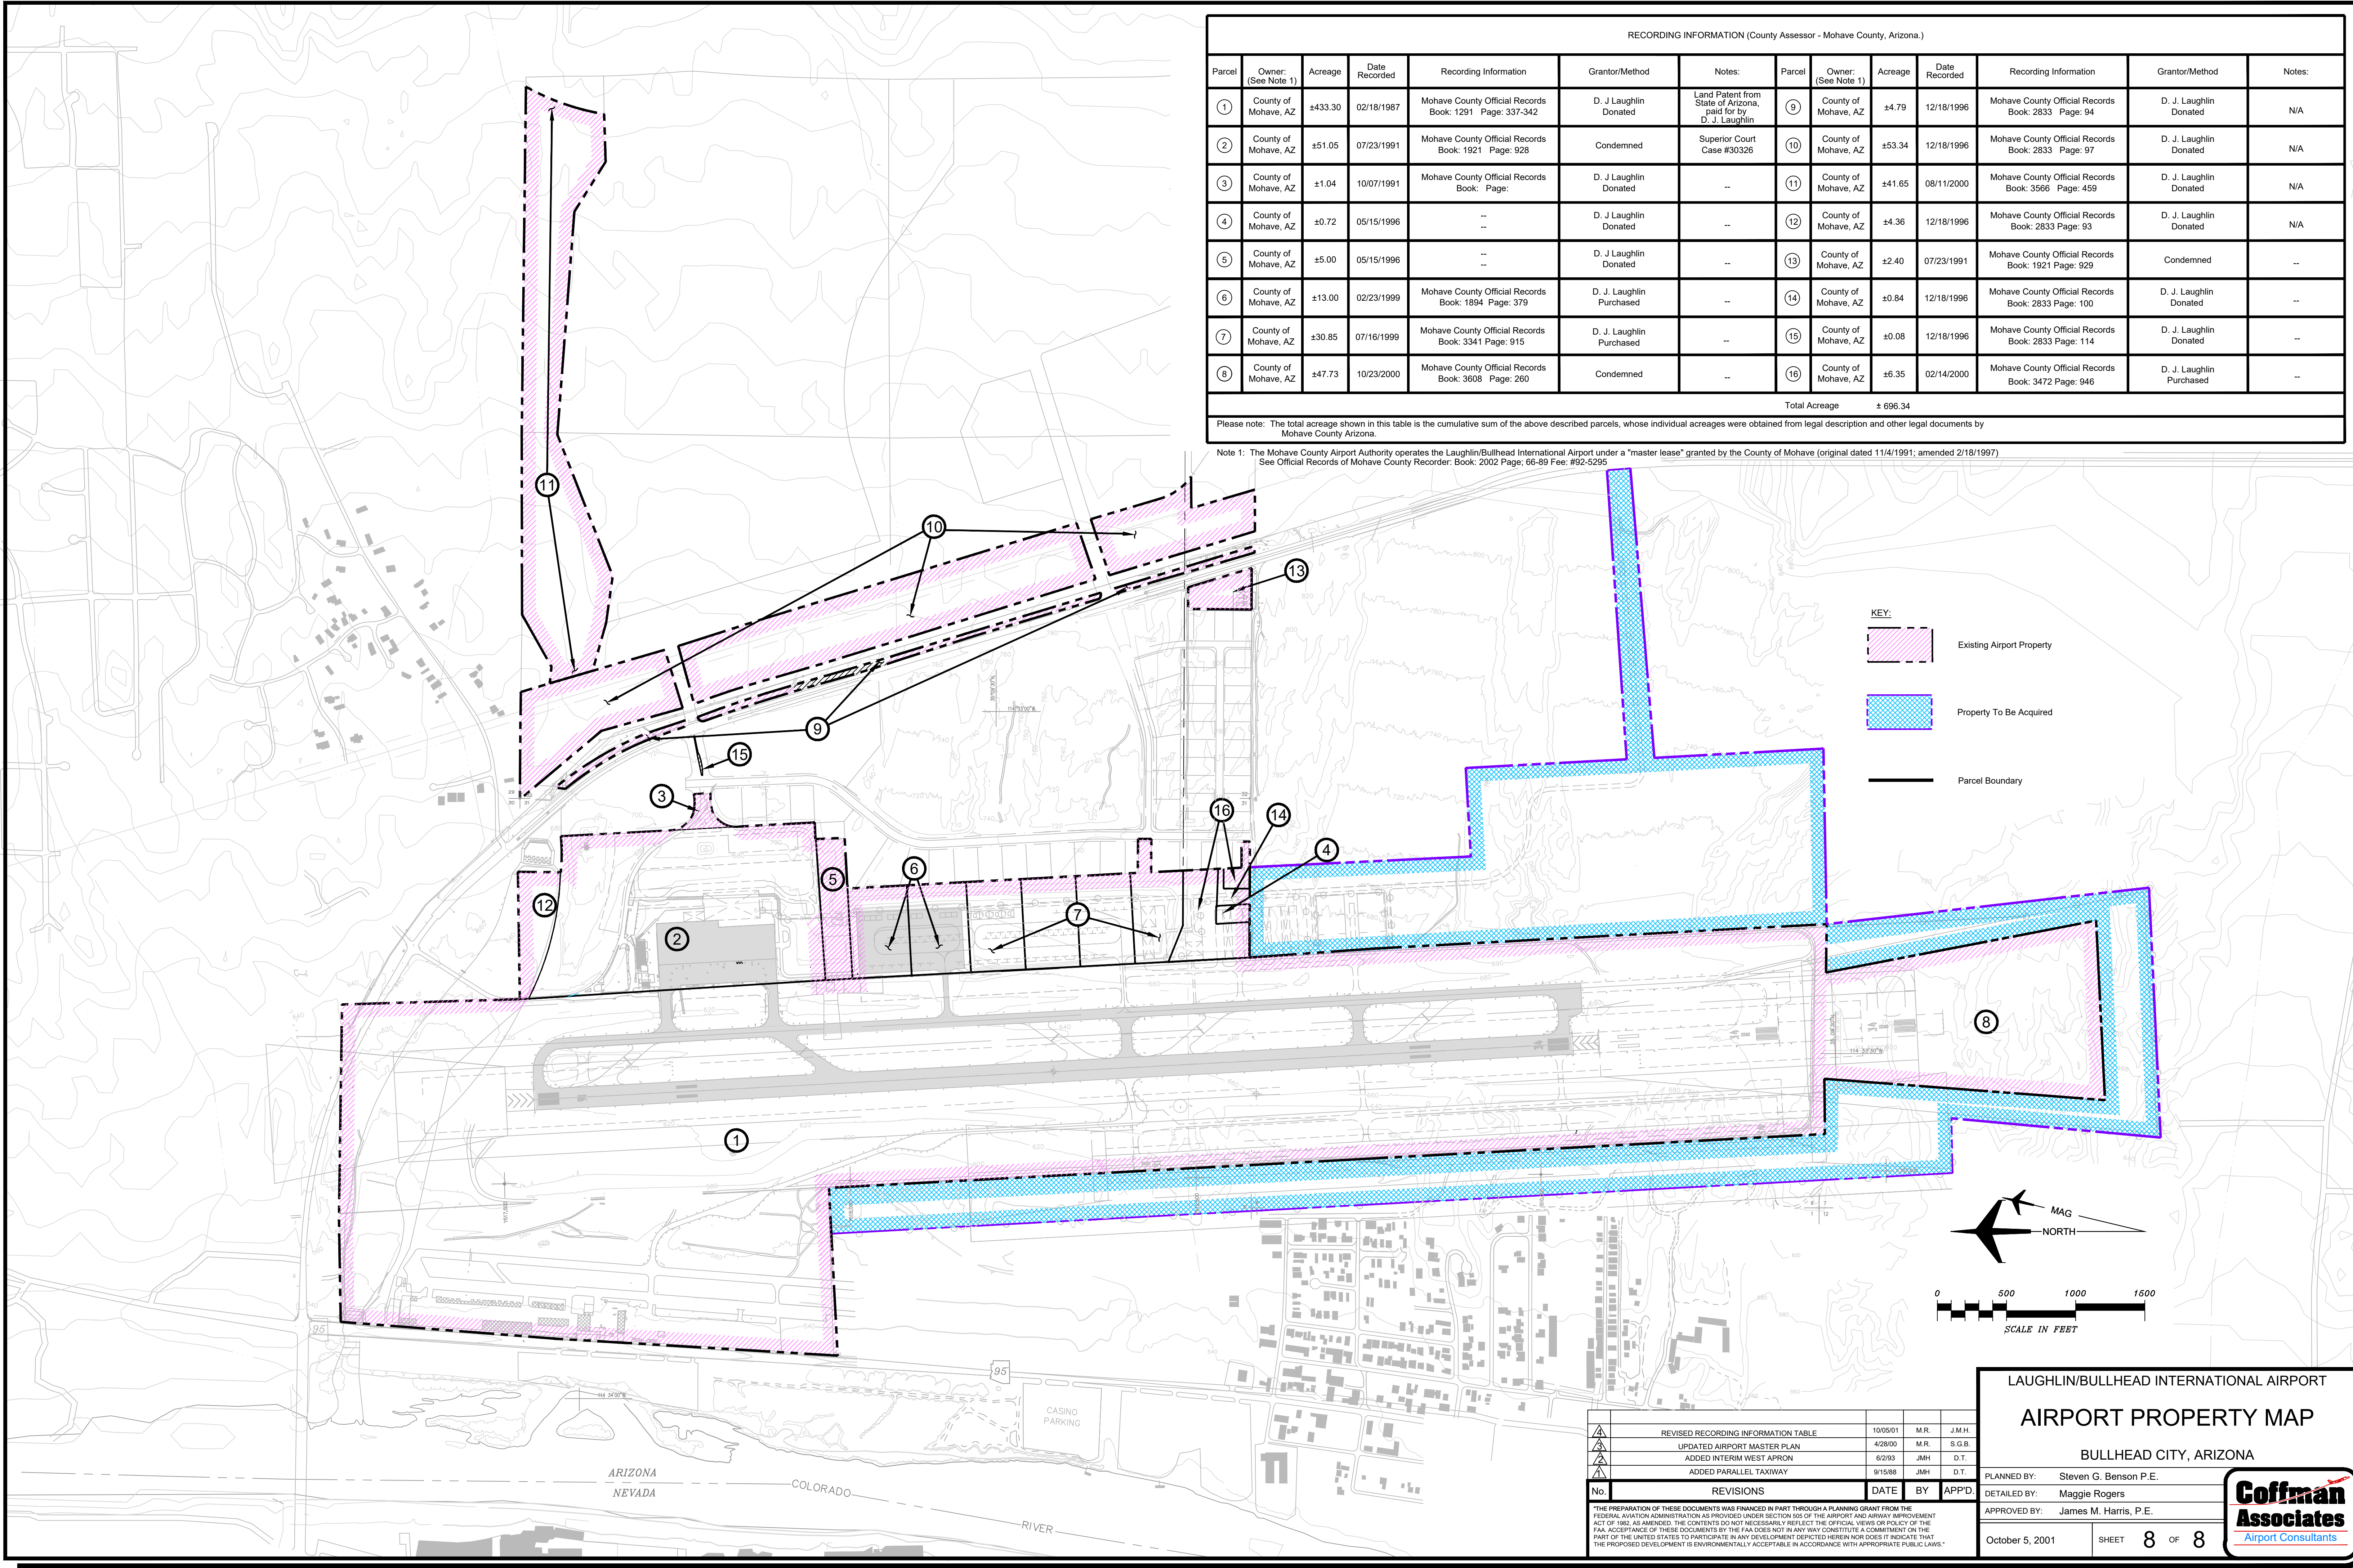

RECORDING INFORMATION (County Assessor - Mohave County, Arizona.)													
Parcel	Owner: (See Note 1)	Acreage	Date Recorded	Recording Information	Grantor/Method	Notes:	Parcel	Owner: (See Note 1)	Acreage	Date Recorded	Recording Information	Grantor/Method	Notes:
①	County of Mohave, AZ	±433.30	02/18/1987	Mohave County Official Records Book: 1291 Page: 337-342	D. J. Laughlin Donated	Land Patent from State of Arizona, paid for by D. J. Laughlin	⑨	County of Mohave, AZ	±4.79	12/18/1996	Mohave County Official Records Book: 2833 Page: 94	D. J. Laughlin Donated	N/A
②	County of Mohave, AZ	±51.05	07/23/1991	Mohave County Official Records Book: 1921 Page: 928	Condemned	Superior Court Case #30326	⑩	County of Mohave, AZ	±53.34	12/18/1996	Mohave County Official Records Book: 2833 Page: 97	D. J. Laughlin Donated	N/A
③	County of Mohave, AZ	±1.04	10/07/1991	Mohave County Official Records Book: Page:	D. J. Laughlin Donated	--	⑪	County of Mohave, AZ	±41.65	08/11/2000	Mohave County Official Records Book: 3566 Page: 459	D. J. Laughlin Donated	N/A
④	County of Mohave, AZ	±0.72	05/15/1996	--	D. J. Laughlin Donated	--	⑫	County of Mohave, AZ	±4.36	12/18/1996	Mohave County Official Records Book: 2833 Page: 93	D. J. Laughlin Donated	N/A
⑤	County of Mohave, AZ	±5.00	05/15/1996	--	D. J. Laughlin Donated	--	⑬	County of Mohave, AZ	±2.40	07/23/1991	Mohave County Official Records Book: 1921 Page: 929	Condemned	--
⑥	County of Mohave, AZ	±13.00	02/23/1999	Mohave County Official Records Book: 1894 Page: 379	D. J. Laughlin Purchased	--	⑭	County of Mohave, AZ	±0.84	12/18/1996	Mohave County Official Records Book: 2833 Page: 100	D. J. Laughlin Donated	--
⑦	County of Mohave, AZ	±30.85	07/16/1999	Mohave County Official Records Book: 3341 Page: 915	D. J. Laughlin Purchased	--	⑮	County of Mohave, AZ	±0.08	12/18/1996	Mohave County Official Records Book: 2833 Page: 114	D. J. Laughlin Donated	--
⑧	County of Mohave, AZ	±47.73	10/23/2000	Mohave County Official Records Book: 3608 Page: 260	Condemned	--	⑯	County of Mohave, AZ	±6.35	02/14/2000	Mohave County Official Records Book: 3472 Page: 946	D. J. Laughlin Purchased	--
Total Acreage									± 696.34				
Please note: The total acreage shown in this table is the cumulative sum of the above described parcels, whose individual acreages were obtained from legal description and other legal documents by Mohave County Arizona.													

Note 1: The Mohave County Airport Authority operates the Laughlin/Bullhead International Airport under a "master lease" granted by the County of Mohave (original dated 11/4/1991; amended 2/18/1997). See Official Records of Mohave County Recorder: Book: 2002 Page: 66-89 Fee: #92-5295

- KEY:
- Existing Airport Property
 - Property To Be Acquired
 - Parcel Boundary

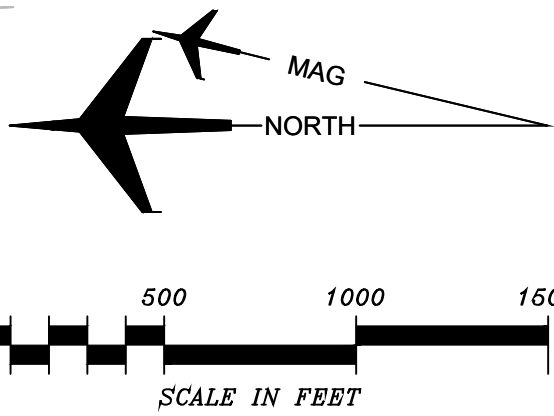

LAUGHLIN/BULLHEAD INTERNATIONAL AIRPORT

AIRPORT PROPERTY MAP

BULLHEAD CITY, ARIZONA

PLANNED BY: Steven G. Benson P.E.

DETAILED BY: Maggie Rogers

APPROVED BY: James M. Harris, P.E.

October 5, 2001

SHEET 8 OF 8

REVISED RECORDING INFORMATION TABLE	10/05/01	M.R.	J.M.H.
UPDATED AIRPORT MASTER PLAN	4/28/00	M.R.	S.G.B.
ADDED INTERIM WEST APRON	6/2/93	J.M.H.	D.T.
ADDED PARALLEL TAXIWAY	9/15/88	J.M.H.	D.T.

No.	REVISIONS	DATE	BY	APPD.
1	REVISED RECORDING INFORMATION TABLE	10/05/01	M.R.	J.M.H.
2	UPDATED AIRPORT MASTER PLAN	4/28/00	M.R.	S.G.B.
3	ADDED INTERIM WEST APRON	6/2/93	J.M.H.	D.T.
4	ADDED PARALLEL TAXIWAY	9/15/88	J.M.H.	D.T.

THE PREPARATION OF THESE DOCUMENTS WAS FINANCED IN PART THROUGH A PLANNING GRANT FROM THE FEDERAL AVIATION ADMINISTRATION AS PROVIDED UNDER SECTION 506 OF THE AIRPORT AND AIRWAY IMPROVEMENT ACT OF 1982, AS AMENDED. THE CONTENTS DO NOT NECESSARILY REFLECT THE OFFICIAL VIEWS OR POLICY OF THE FAA. ACCEPTANCE OF THESE DOCUMENTS BY THE FAA DOES NOT IN ANY WAY CONSTITUTE A COMMITMENT ON THE PART OF THE UNITED STATES TO PARTICIPATE IN ANY DEVELOPMENT DEPICTED HEREIN NOR DOES IT INDICATE THAT THE PROPOSED DEVELOPMENT IS ENVIRONMENTALLY ACCEPTABLE IN ACCORDANCE WITH APPROPRIATE PUBLIC LAWS.

Coffman Associates Airport Consultants